



Development Options

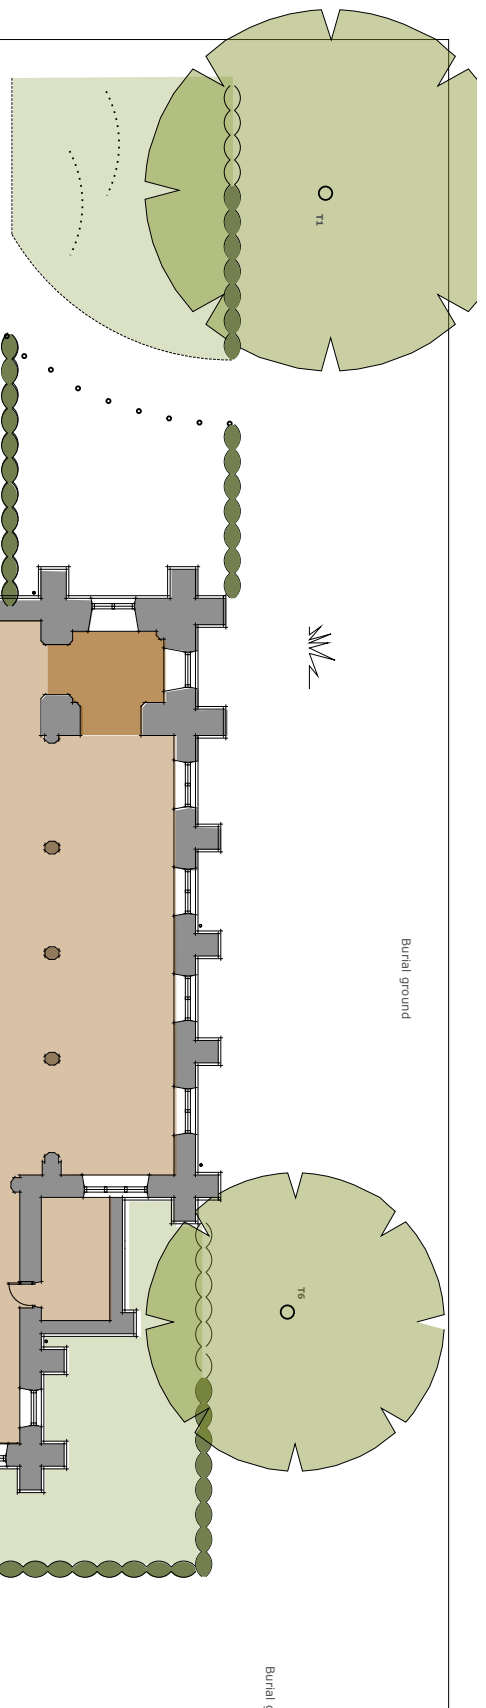

Floor areas proposed:

Birch Spire House	
Ground floor	285 m ²
Second floor	52 m ²
TOTAL	529 m²

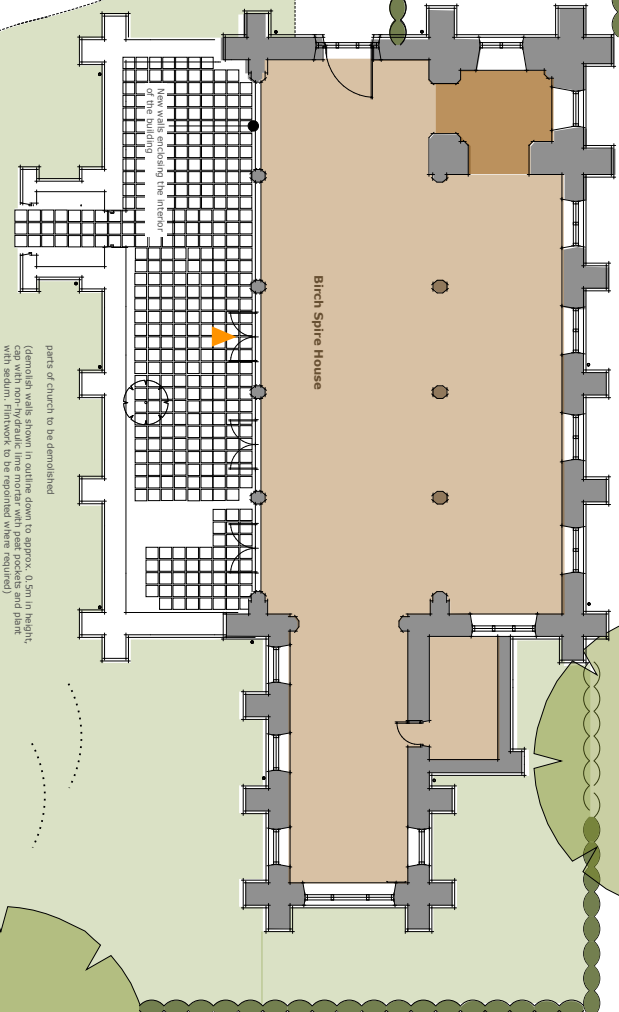

parts of church to be demolished
(demolish walls shown in outline down to approx. 0.5m in height with section. Finework to be reported where required)

Fine gravel, permeable bound finish

Public footpath

Essex type metal railing 1.2m high
with 100mm high panels, fixed hedge
maintained at 1.5m high

Option 4

Church converted to a single large house by Mr & Mrs Cottee



Draft, pre-application drawing

Birch Church Viability Study 2013